

HPA

LAKE • LUXURY • LIFE

www.hpagardalake.com


HPA s.r.l.
Via Lavagnone, 11 - Lonato del Garda [BS] Italy
Tel: +39 030.9996711 - P.IVA 02119120984

Padenghe sul Garda (BS)


PQ8†

object of the table:


- Gardens 1:100
- ground floor plan 1:100
- furniture solution ground floor plan 1:100
- basement plan 1:100

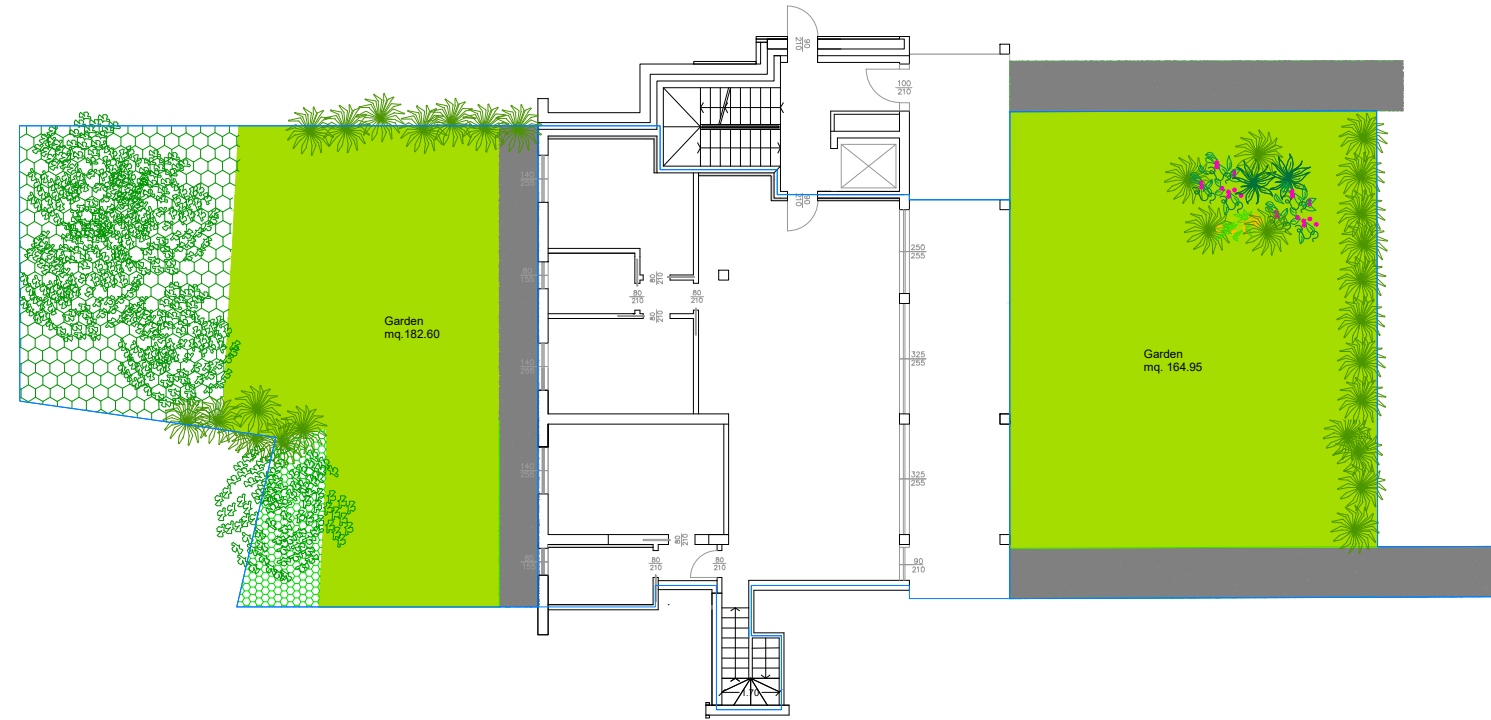


Gardens - scala 1:100

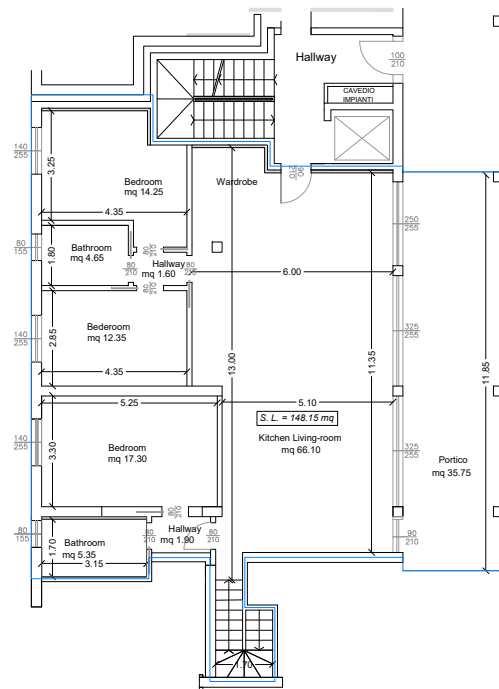

ground floor plan - scale 1:100

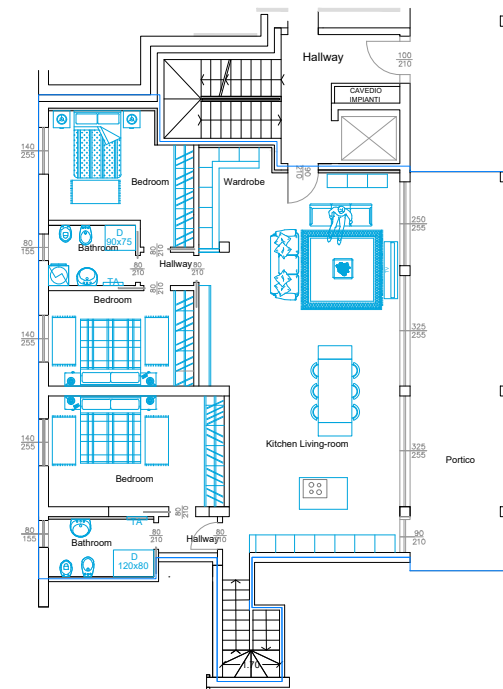

furniture solution ground floor - scale 1:100

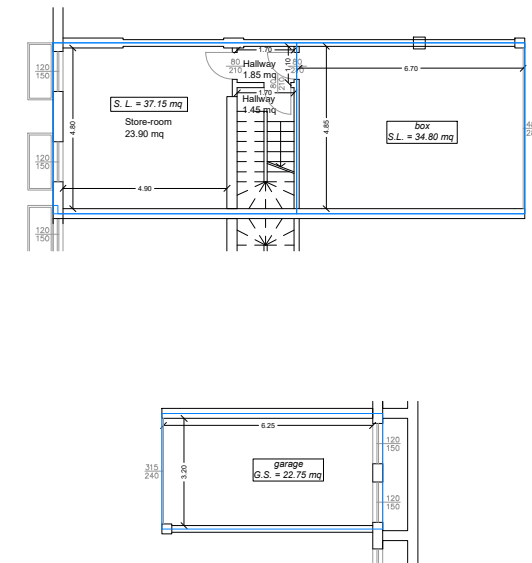

basement plan - scale 1:100